


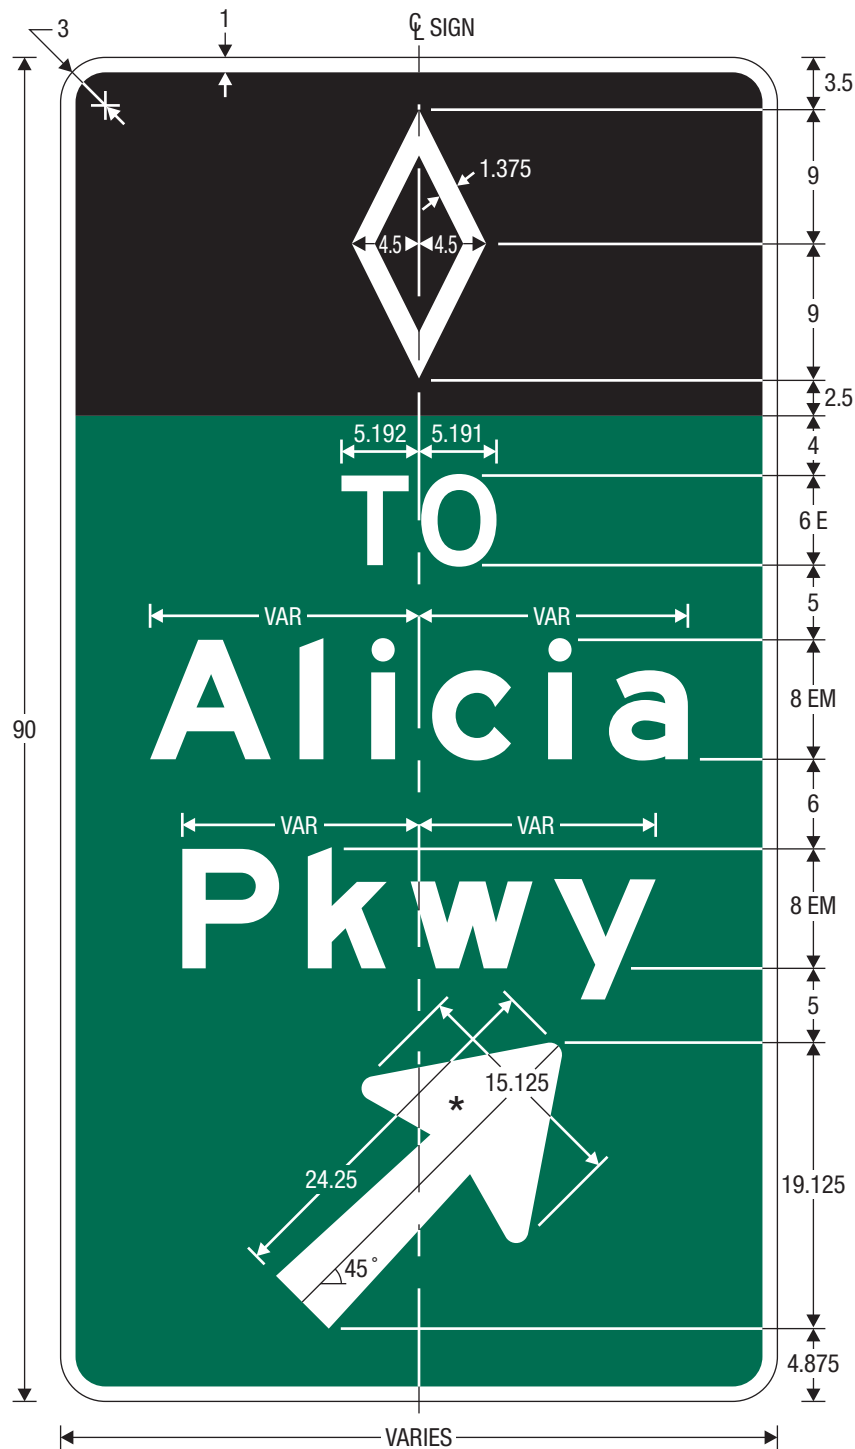

E8-5

PREFERENTIAL LANE INTERMEDIATE EGRESS DIRECTION

* Type A arrow. See page 6-1 for design.

UPPER SECTION
COLORS: LEGEND — WHITE (RETROREFLECTIVE)
BACKGROUND — BLACK

LOWER SECTION
COLORS: LEGEND, BORDER — WHITE (RETROREFLECTIVE)
BACKGROUND — GREEN (RETROREFLECTIVE)