


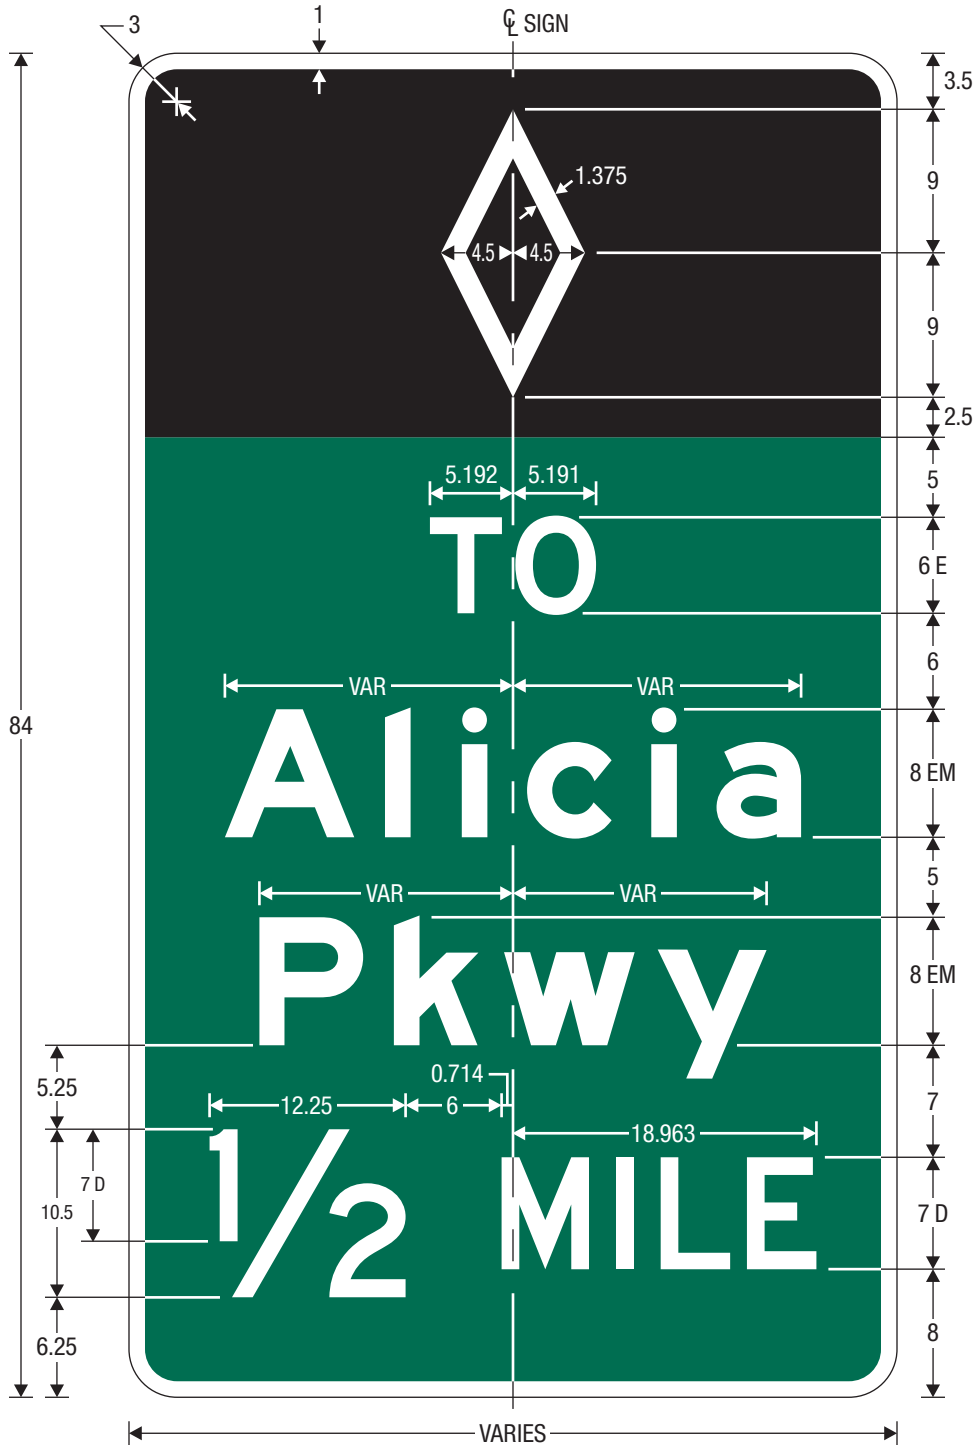

E8-6

PREFERENTIAL LANE INTERMEDIATE EGRESS ADVANCE

UPPER SECTION

COLORS: LEGEND — WHITE (RETROREFLECTIVE)
BACKGROUND — BLACK

LOWER SECTION

COLORS: LEGEND, BORDER — WHITE (RETROREFLECTIVE)
BACKGROUND — GREEN (RETROREFLECTIVE)