


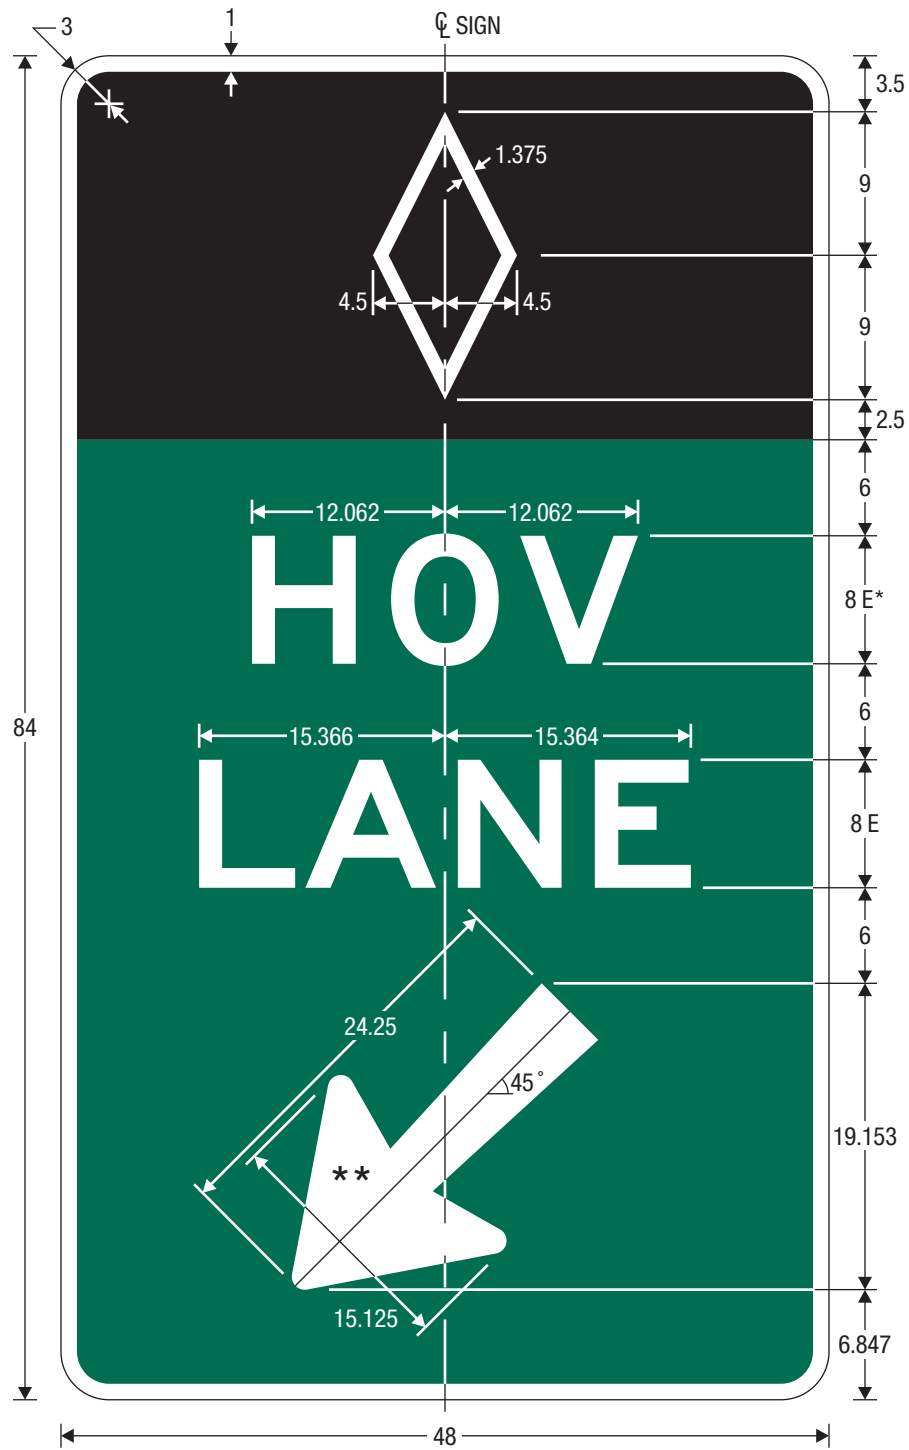

E8-1a
PREFERENTIAL LANE INTERMEDIATE ENTRANCE GORE

* Increase character spacing 20%.

** Type A arrow. See page 6-1 for design.

UPPER SECTION

COLORS: LEGEND, BORDER — WHITE (RETROREFLECTIVE)
BACKGROUND — BLACK

LOWER SECTION

COLORS: LEGEND, BORDER — WHITE (RETROREFLECTIVE)
BACKGROUND — GREEN (RETROREFLECTIVE)